


NOTE:

CITY ENGINEER SHALL APPROVE DRIVEWAY TYPE AND LOCATION IN CUL-DE-SAC'S.

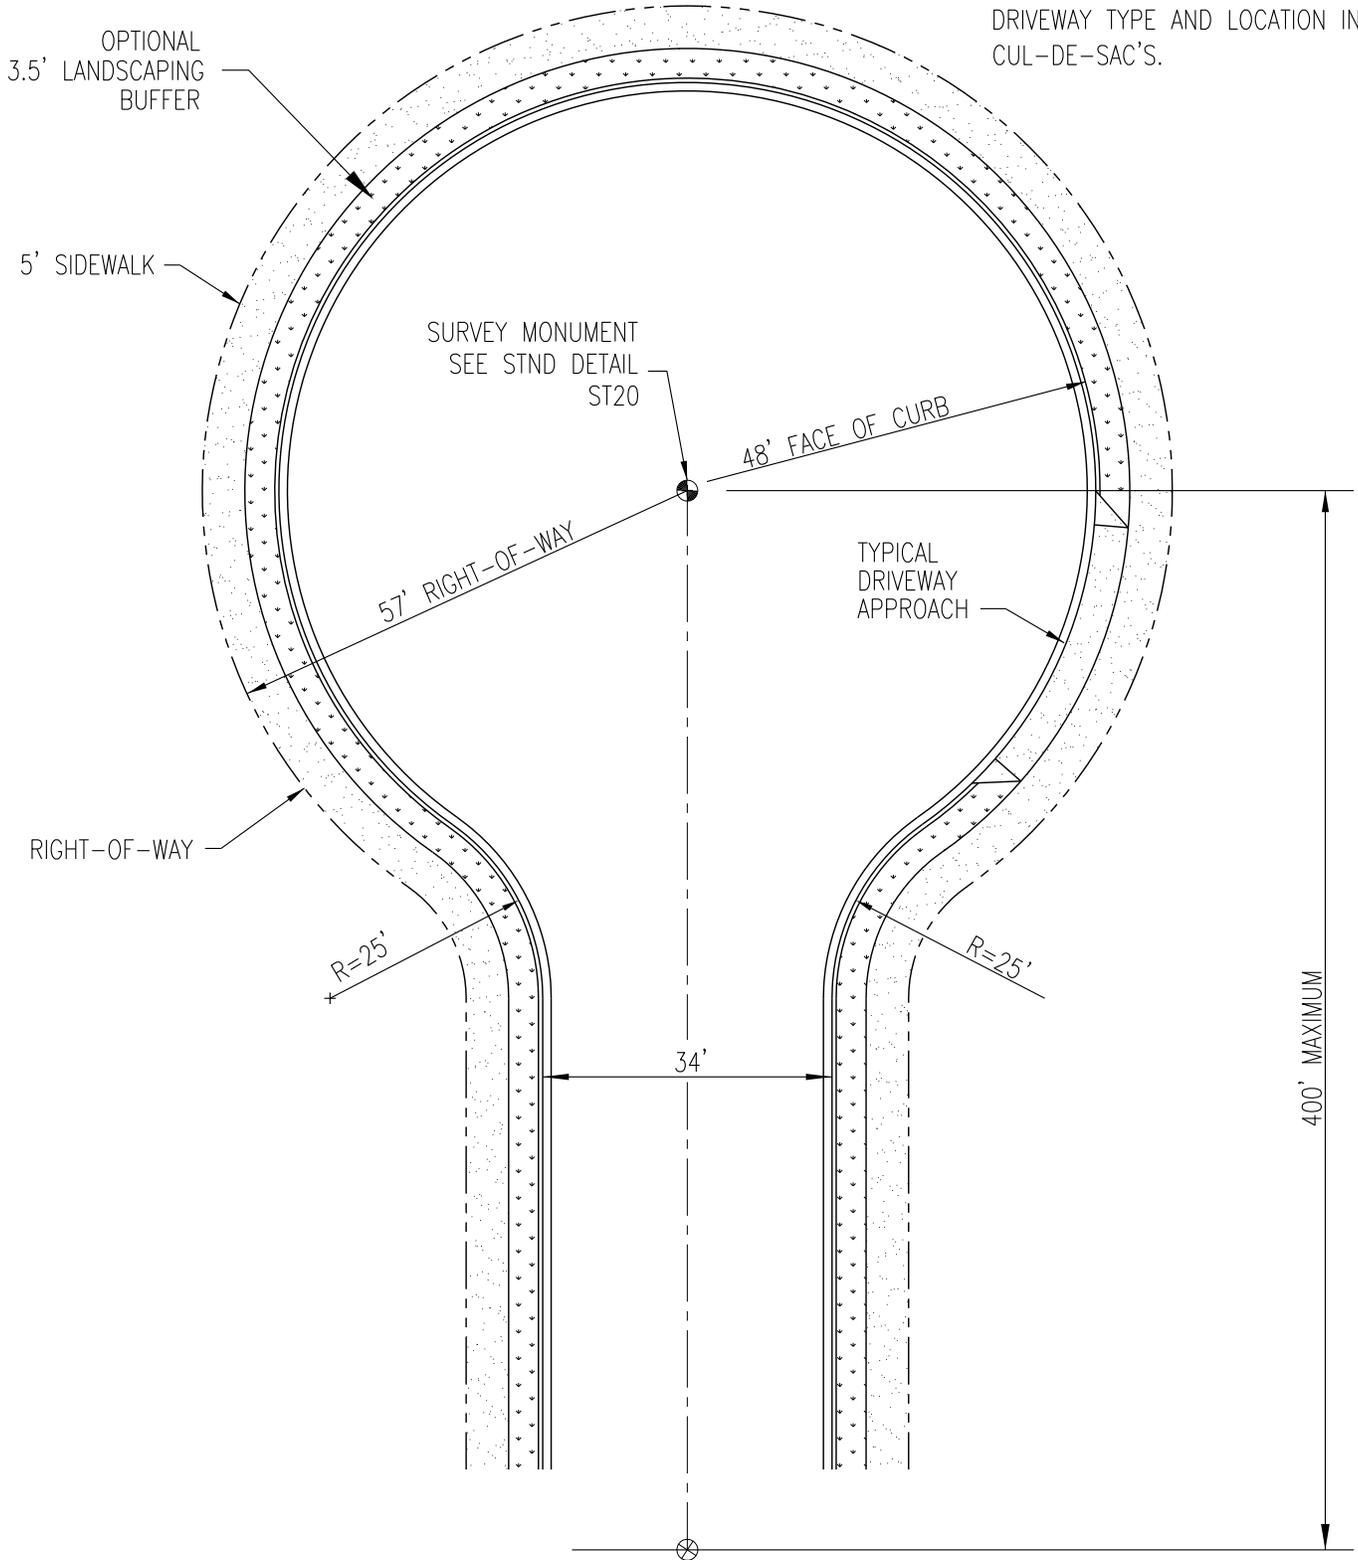

STANDARD CUL-DE-SAC BULB

PUBLIC WORKS ENGINEERING

APPR. BY: PKR

DATE: 06.19

DRAWN BY: EY

DWG: ST17

CAD FILE: 2012_ST17_06_2019